




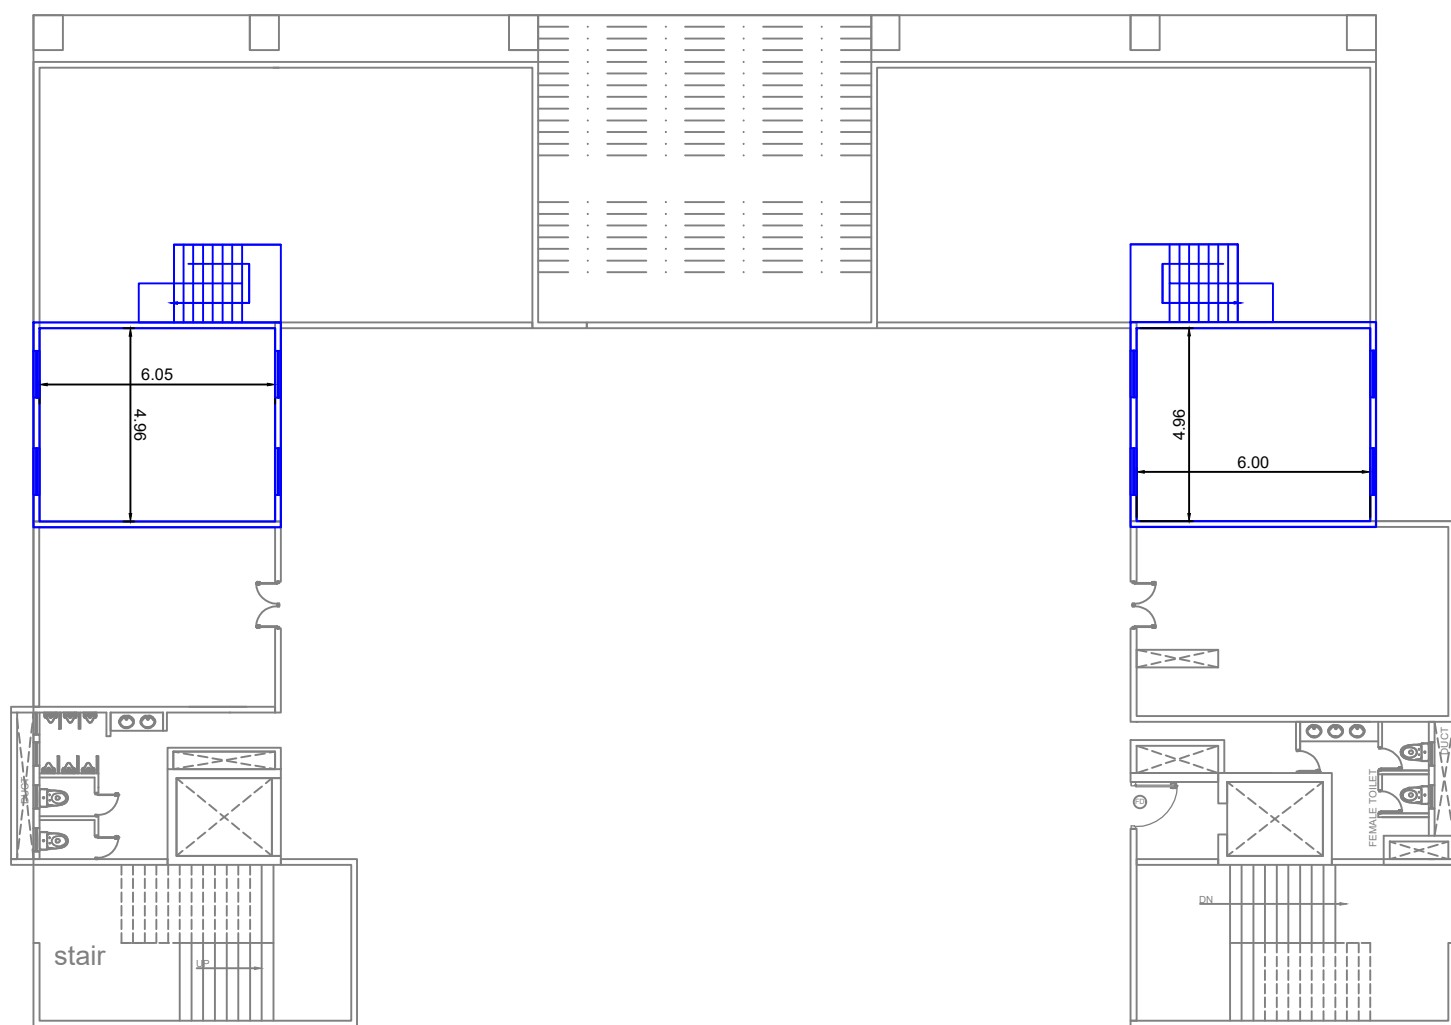


MEZZANINE FLOOR PLAN

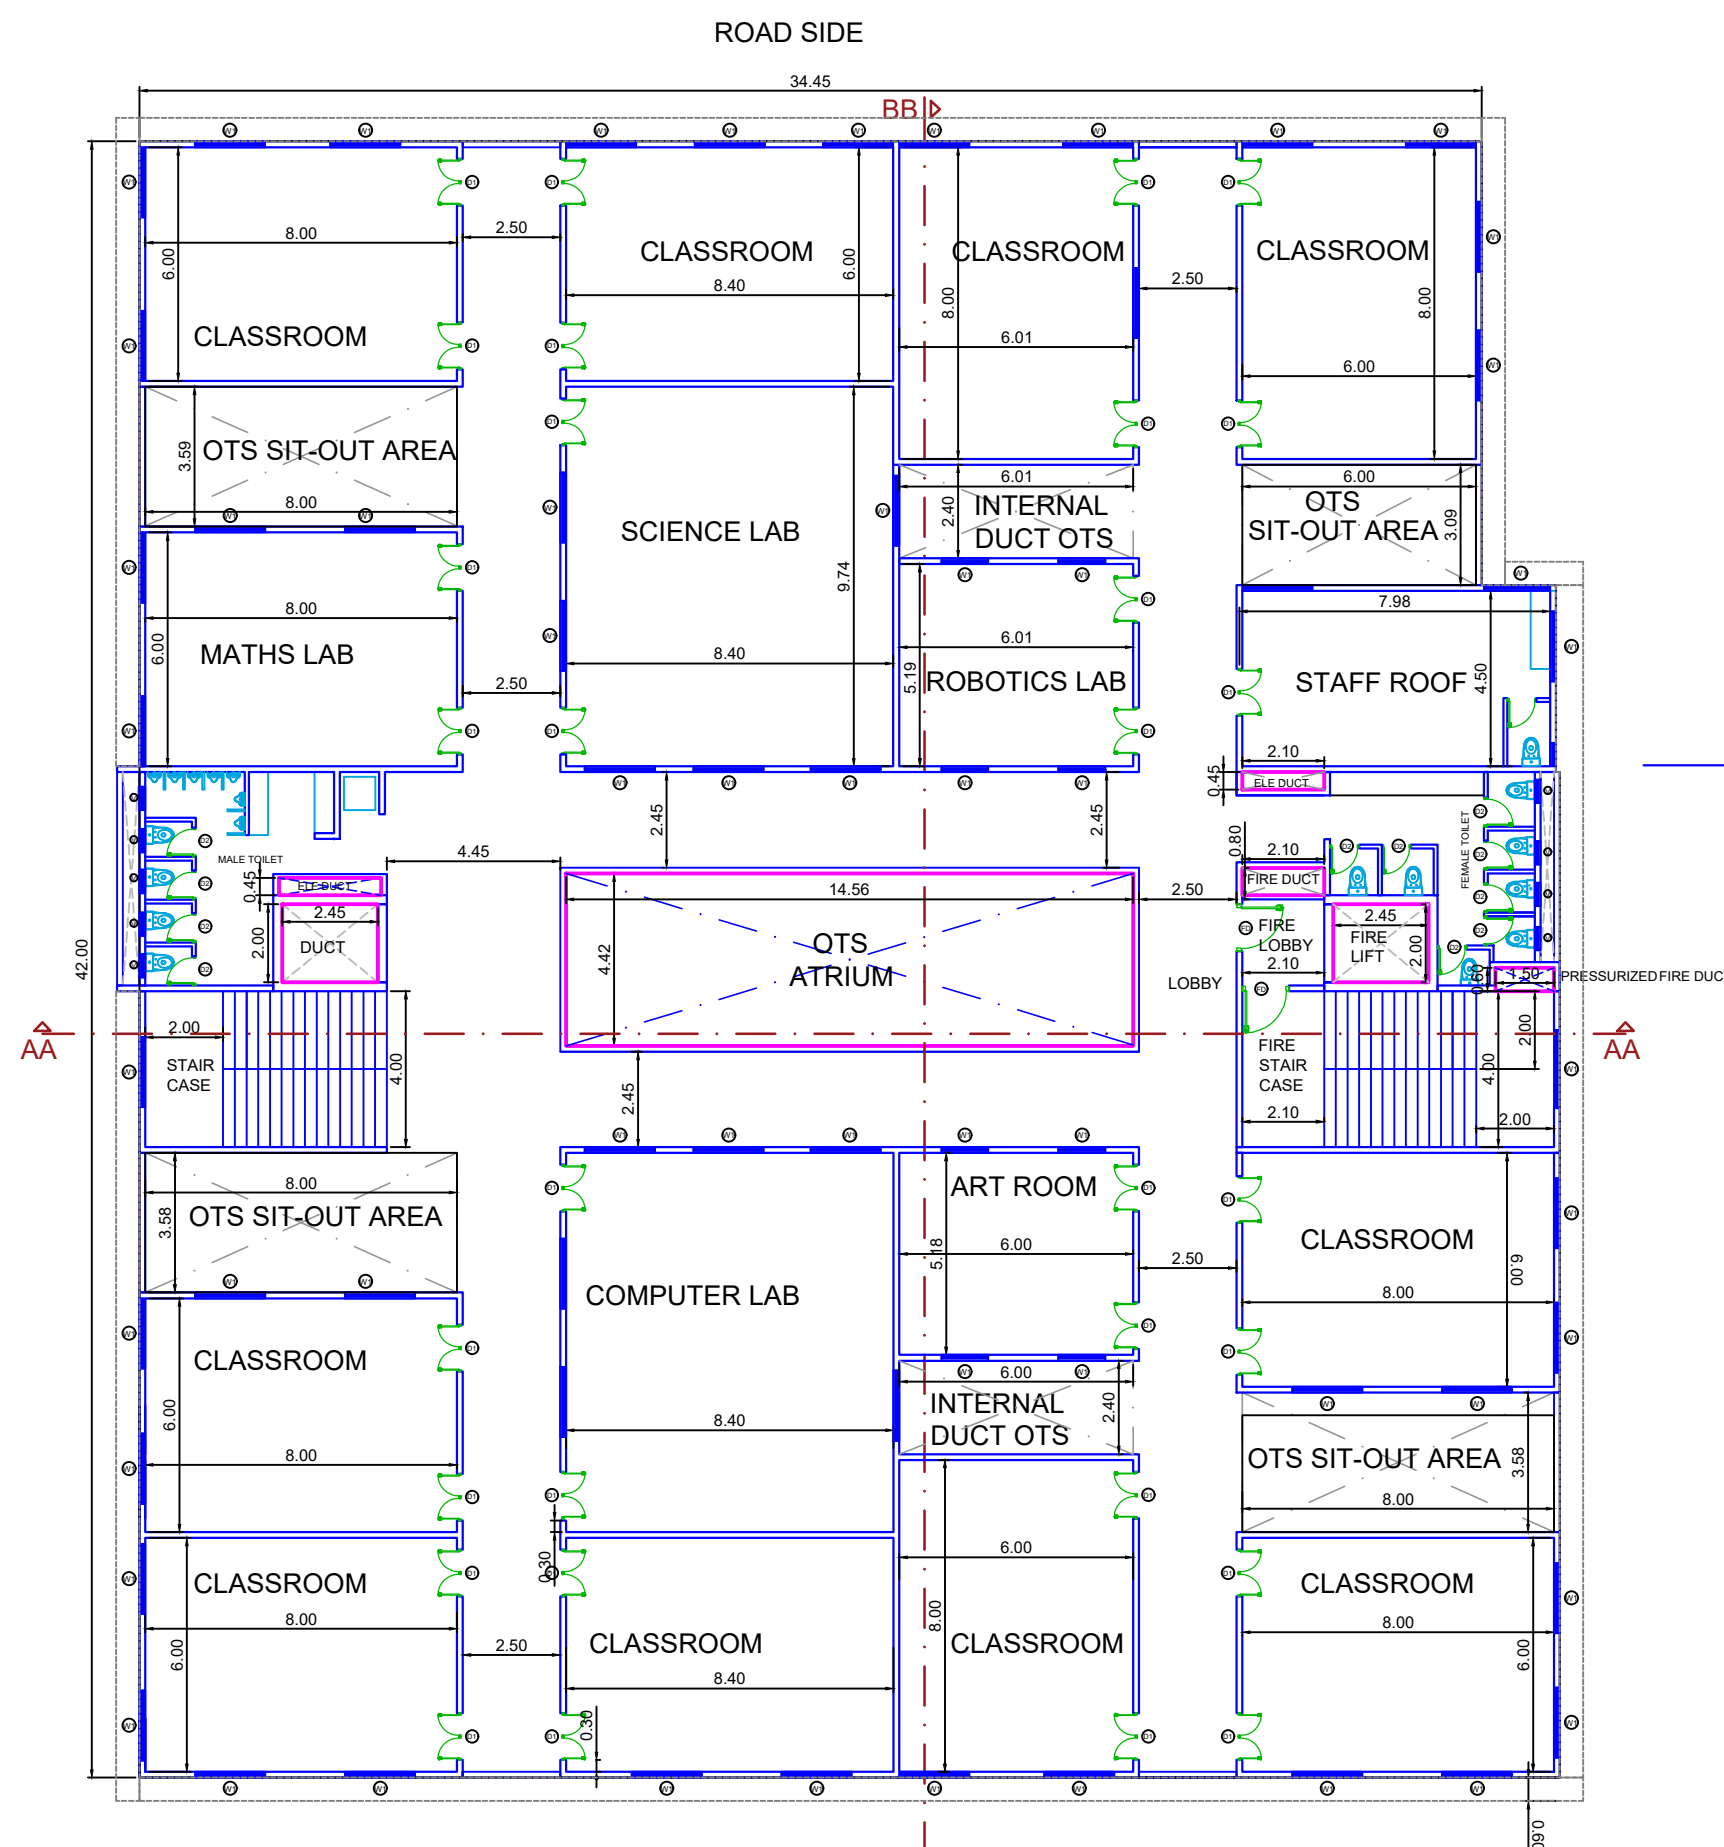

PLAY GROUND SIDE
SECOND FLOOR PLAN

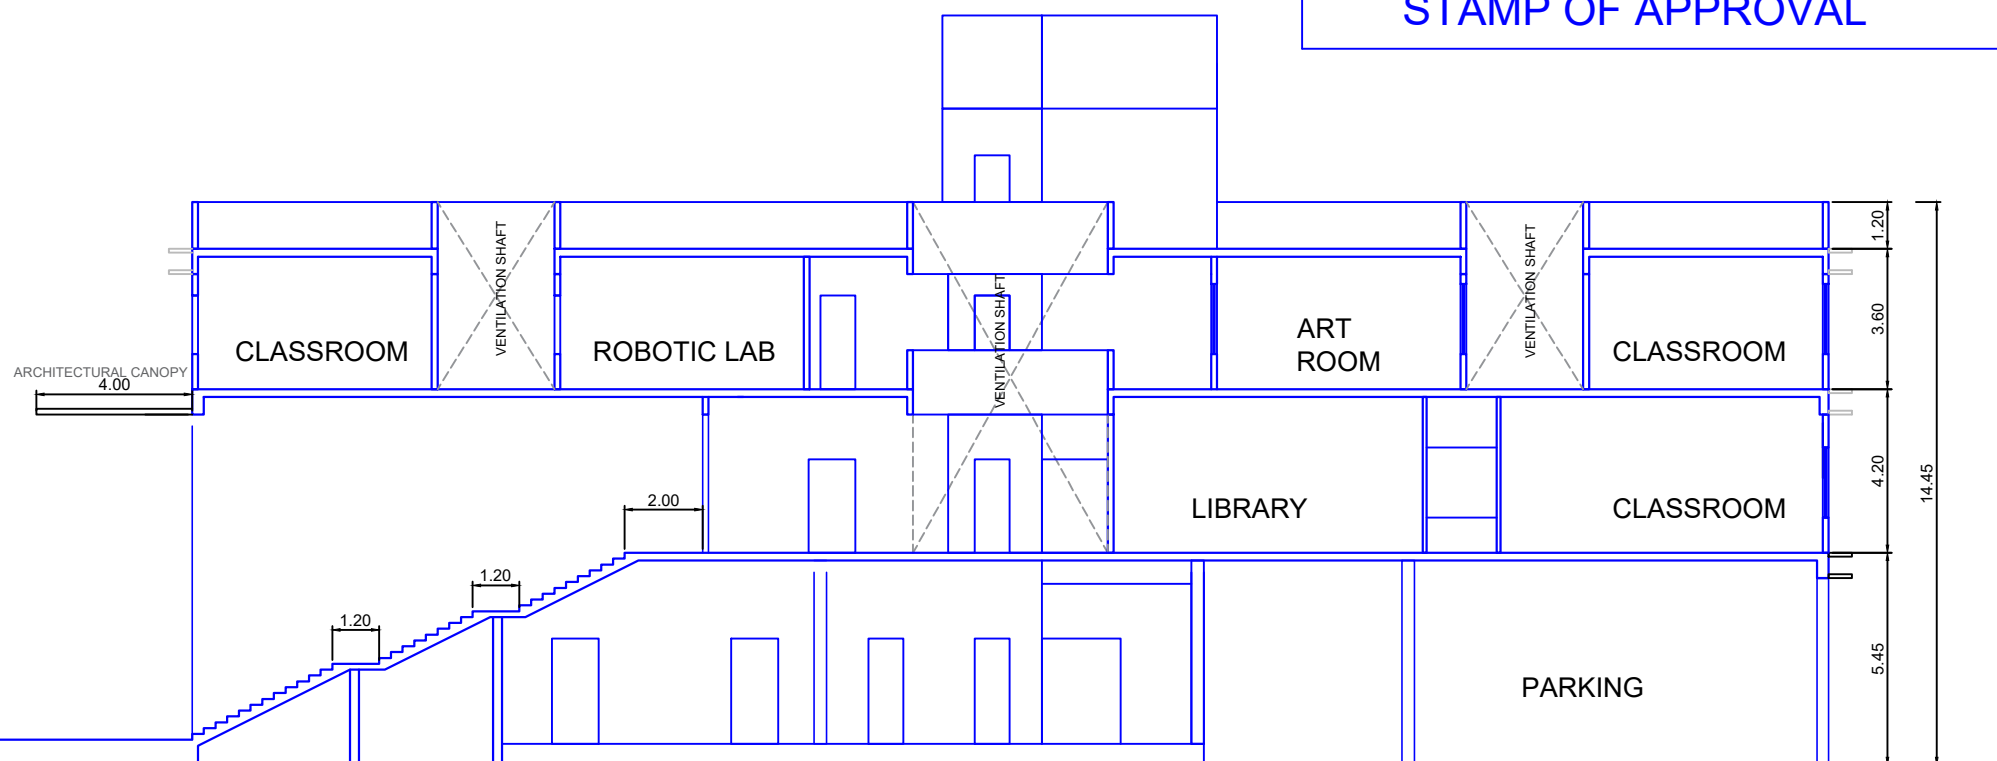


SECTION BB

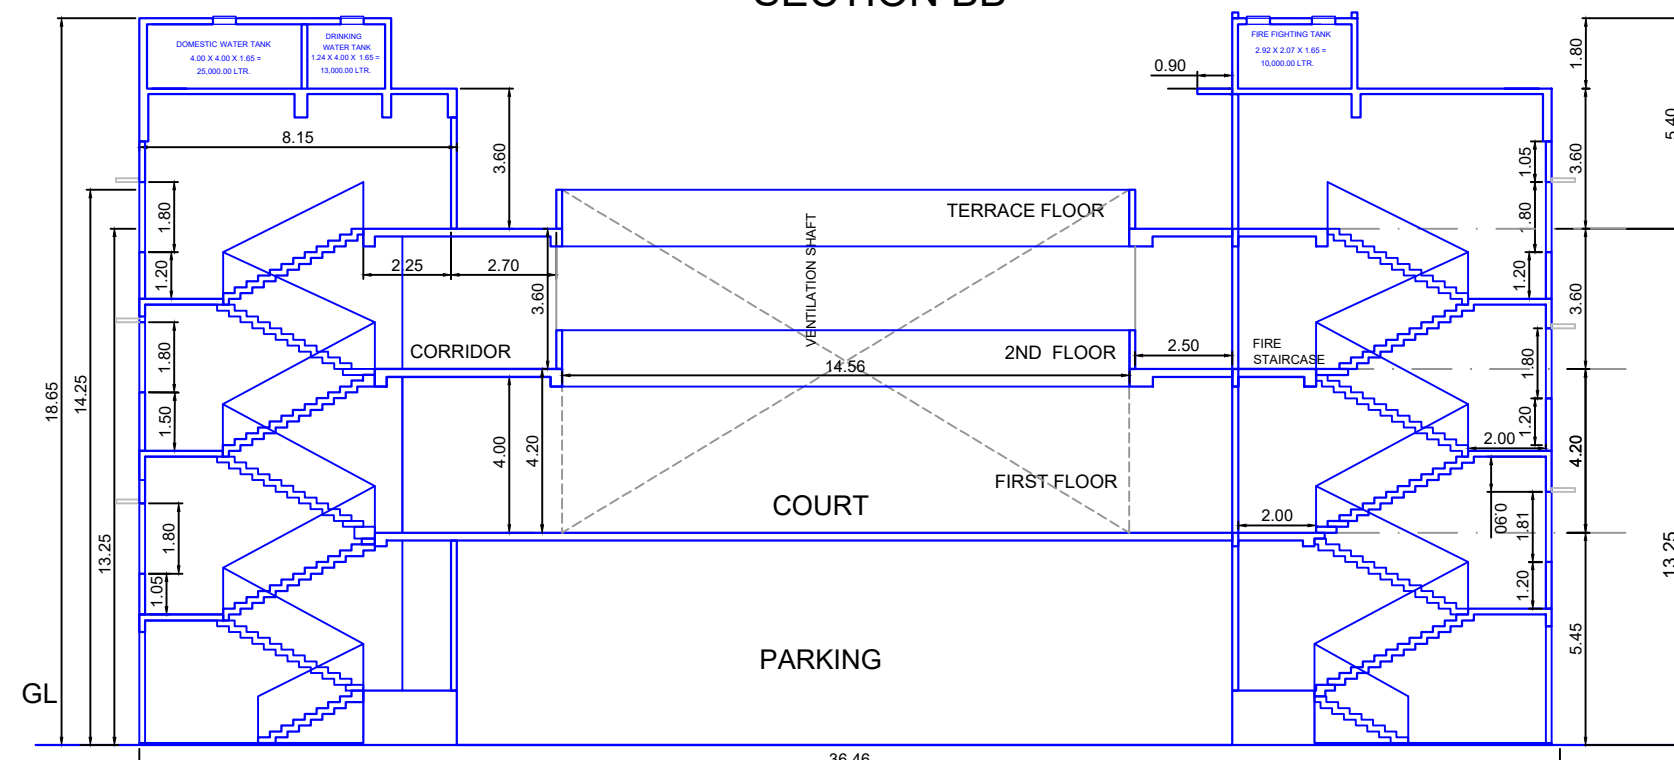


SECTION AA



GROUND FLOOR PLAN WITH PARKING

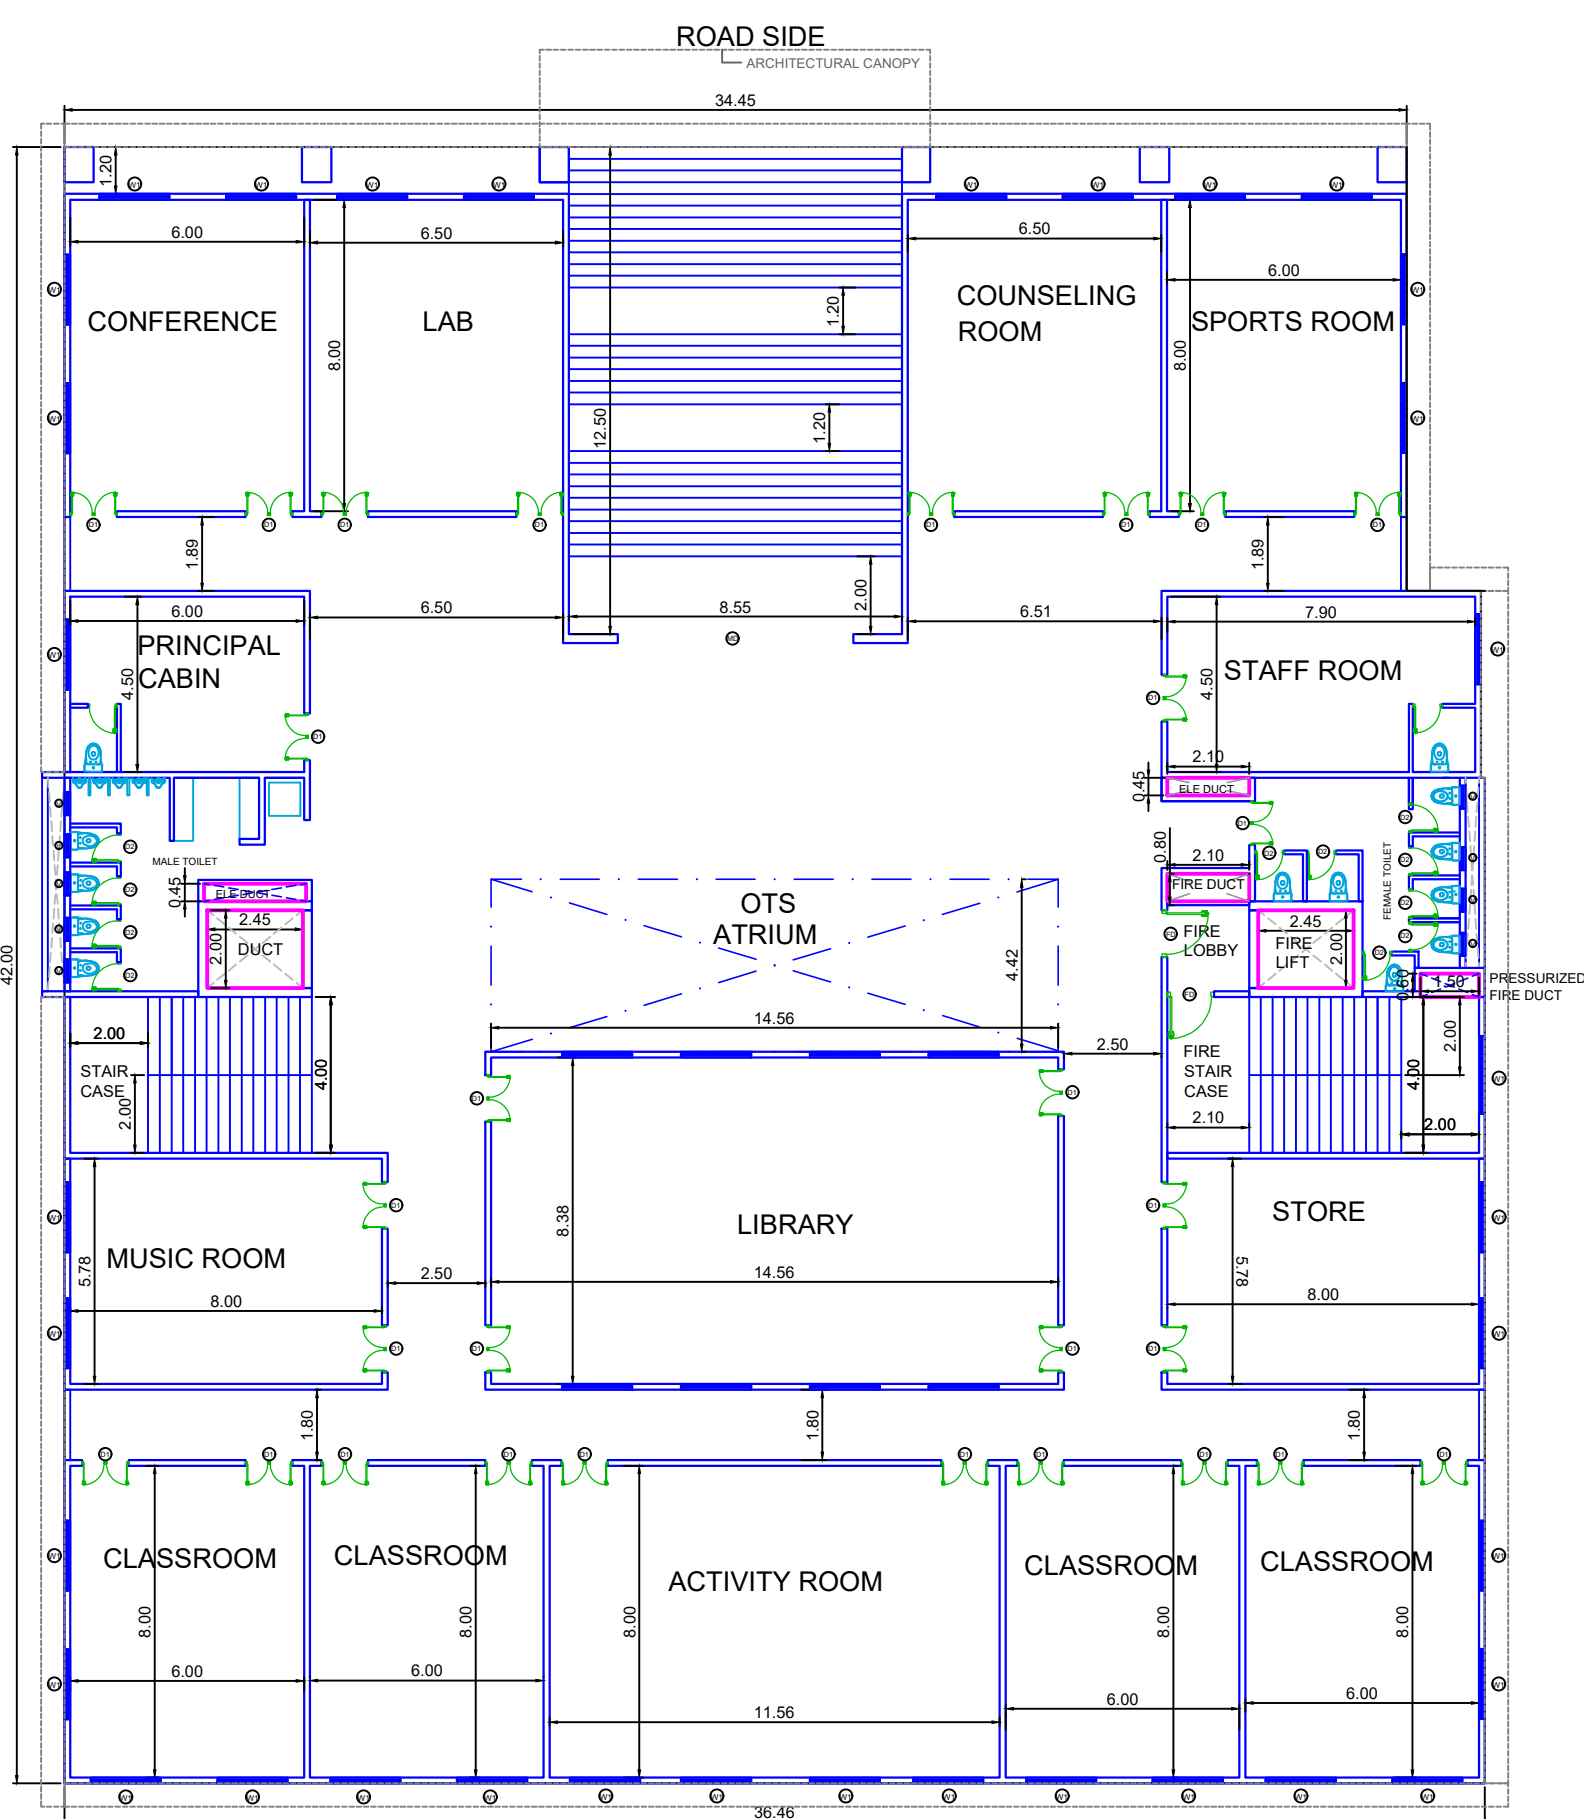

PLAY GROUND SIDE
FIRST FLOOR PLAN

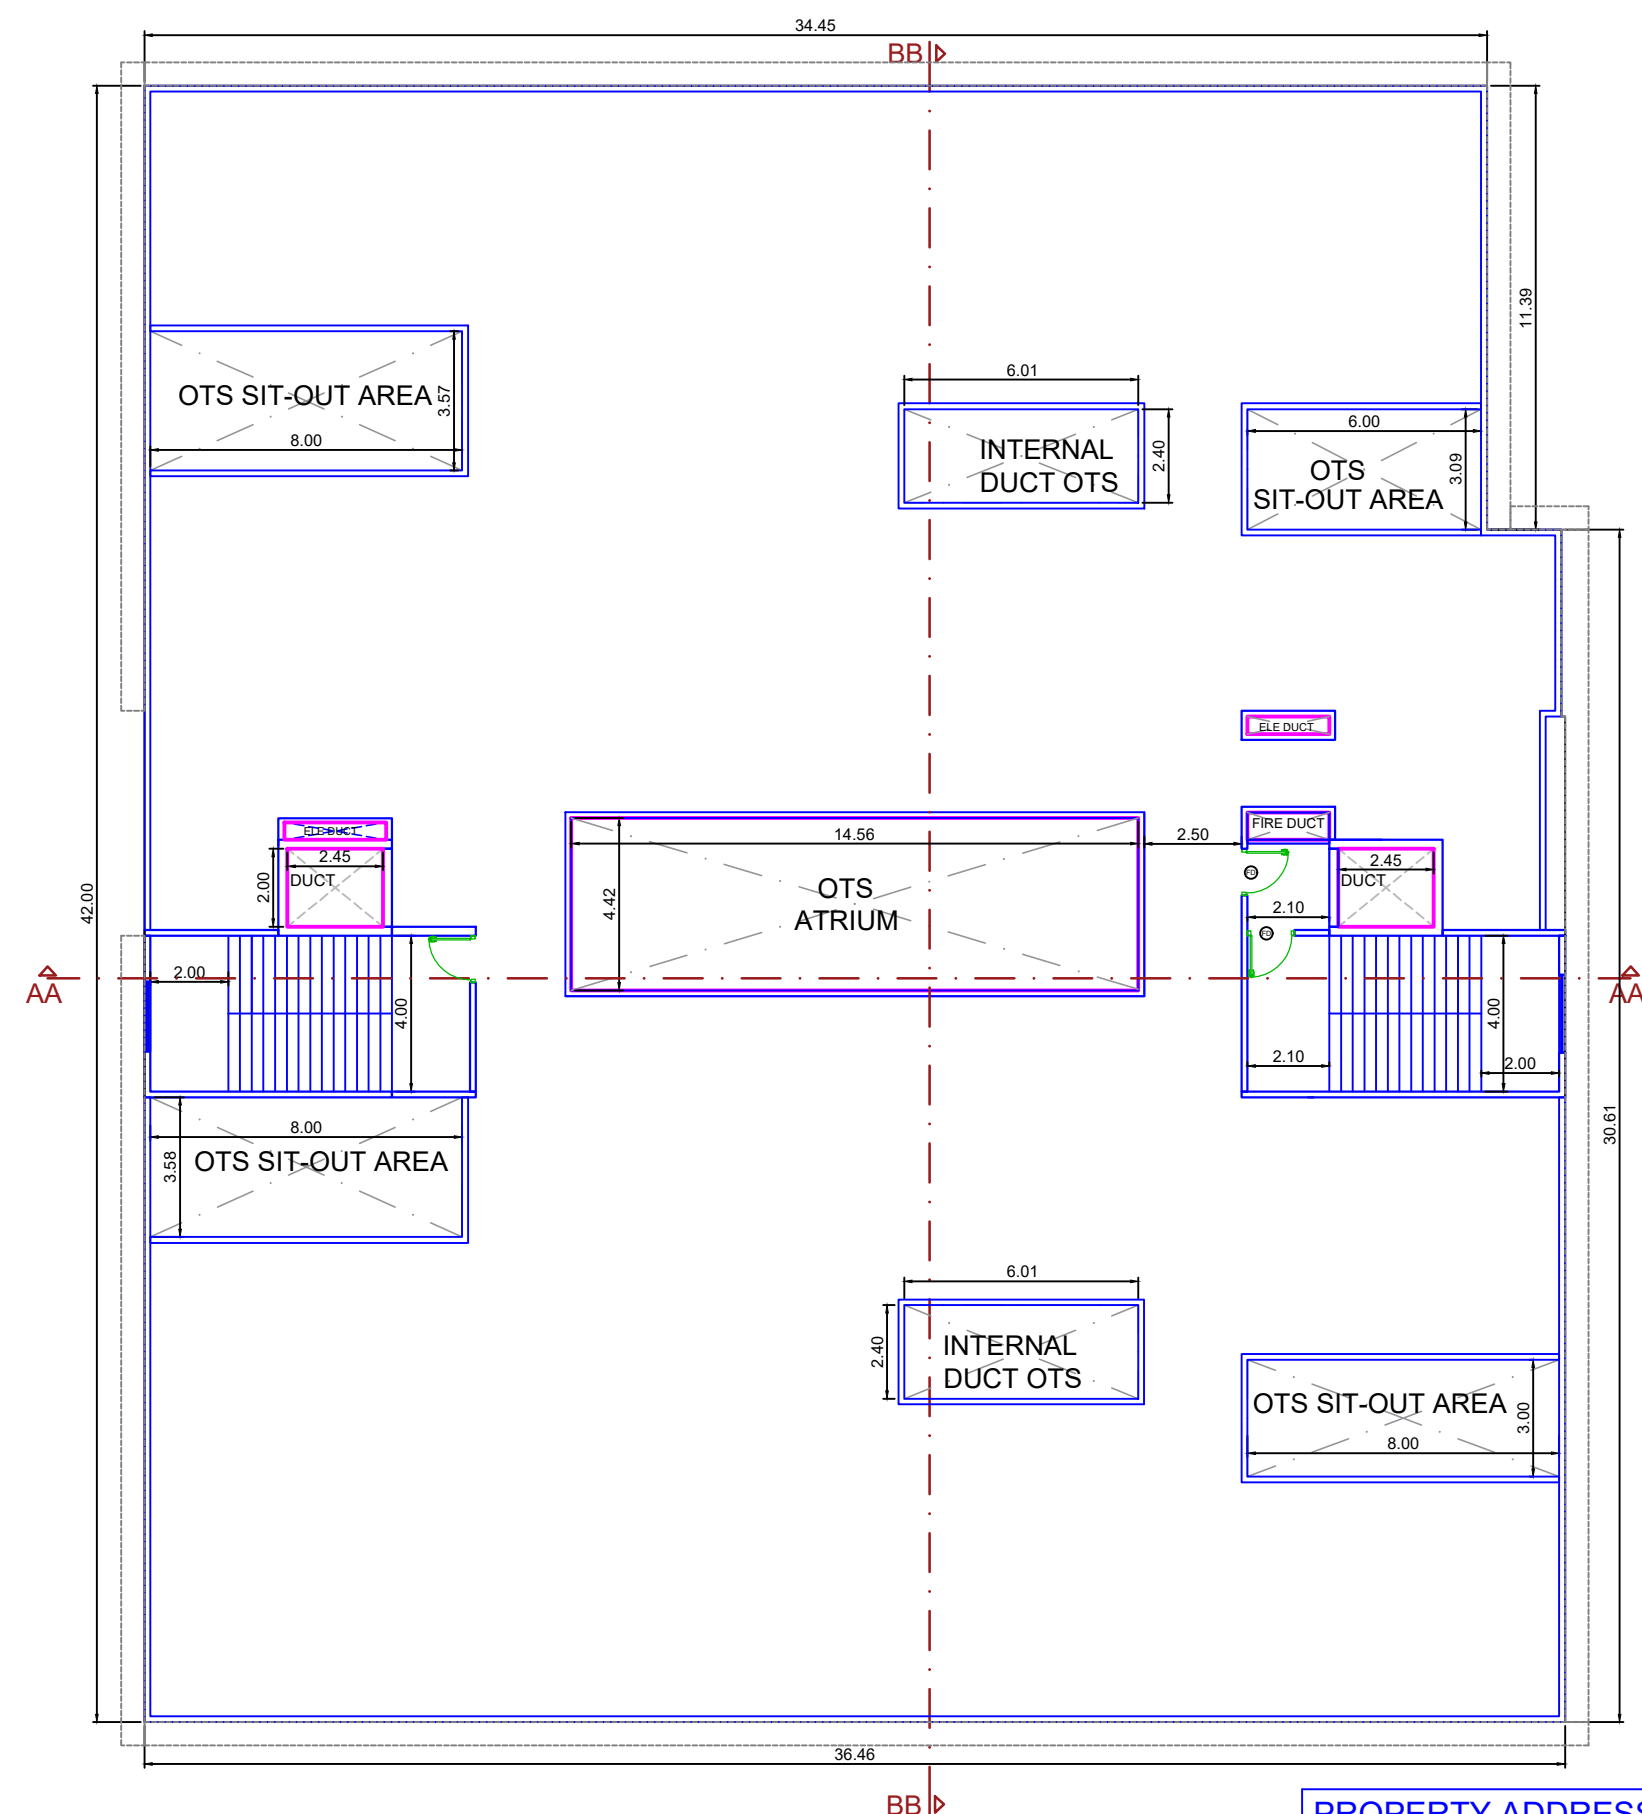

TERRACE FLOOR PLAN

PROPERTY ADDRESS :-
Proposed Educational building at
S. No. 487/1B Part, Charholi Bk, Pune 412105

ARCHITECT AR AKSHAY DEOKAR

DAARCH



Office - no. 16,1st floor Tanishq
Orchid, Charholi Bk, Pune -412105
EMAIL : daarch.spaces@gmail.com
PHONE : +91 9172219100